



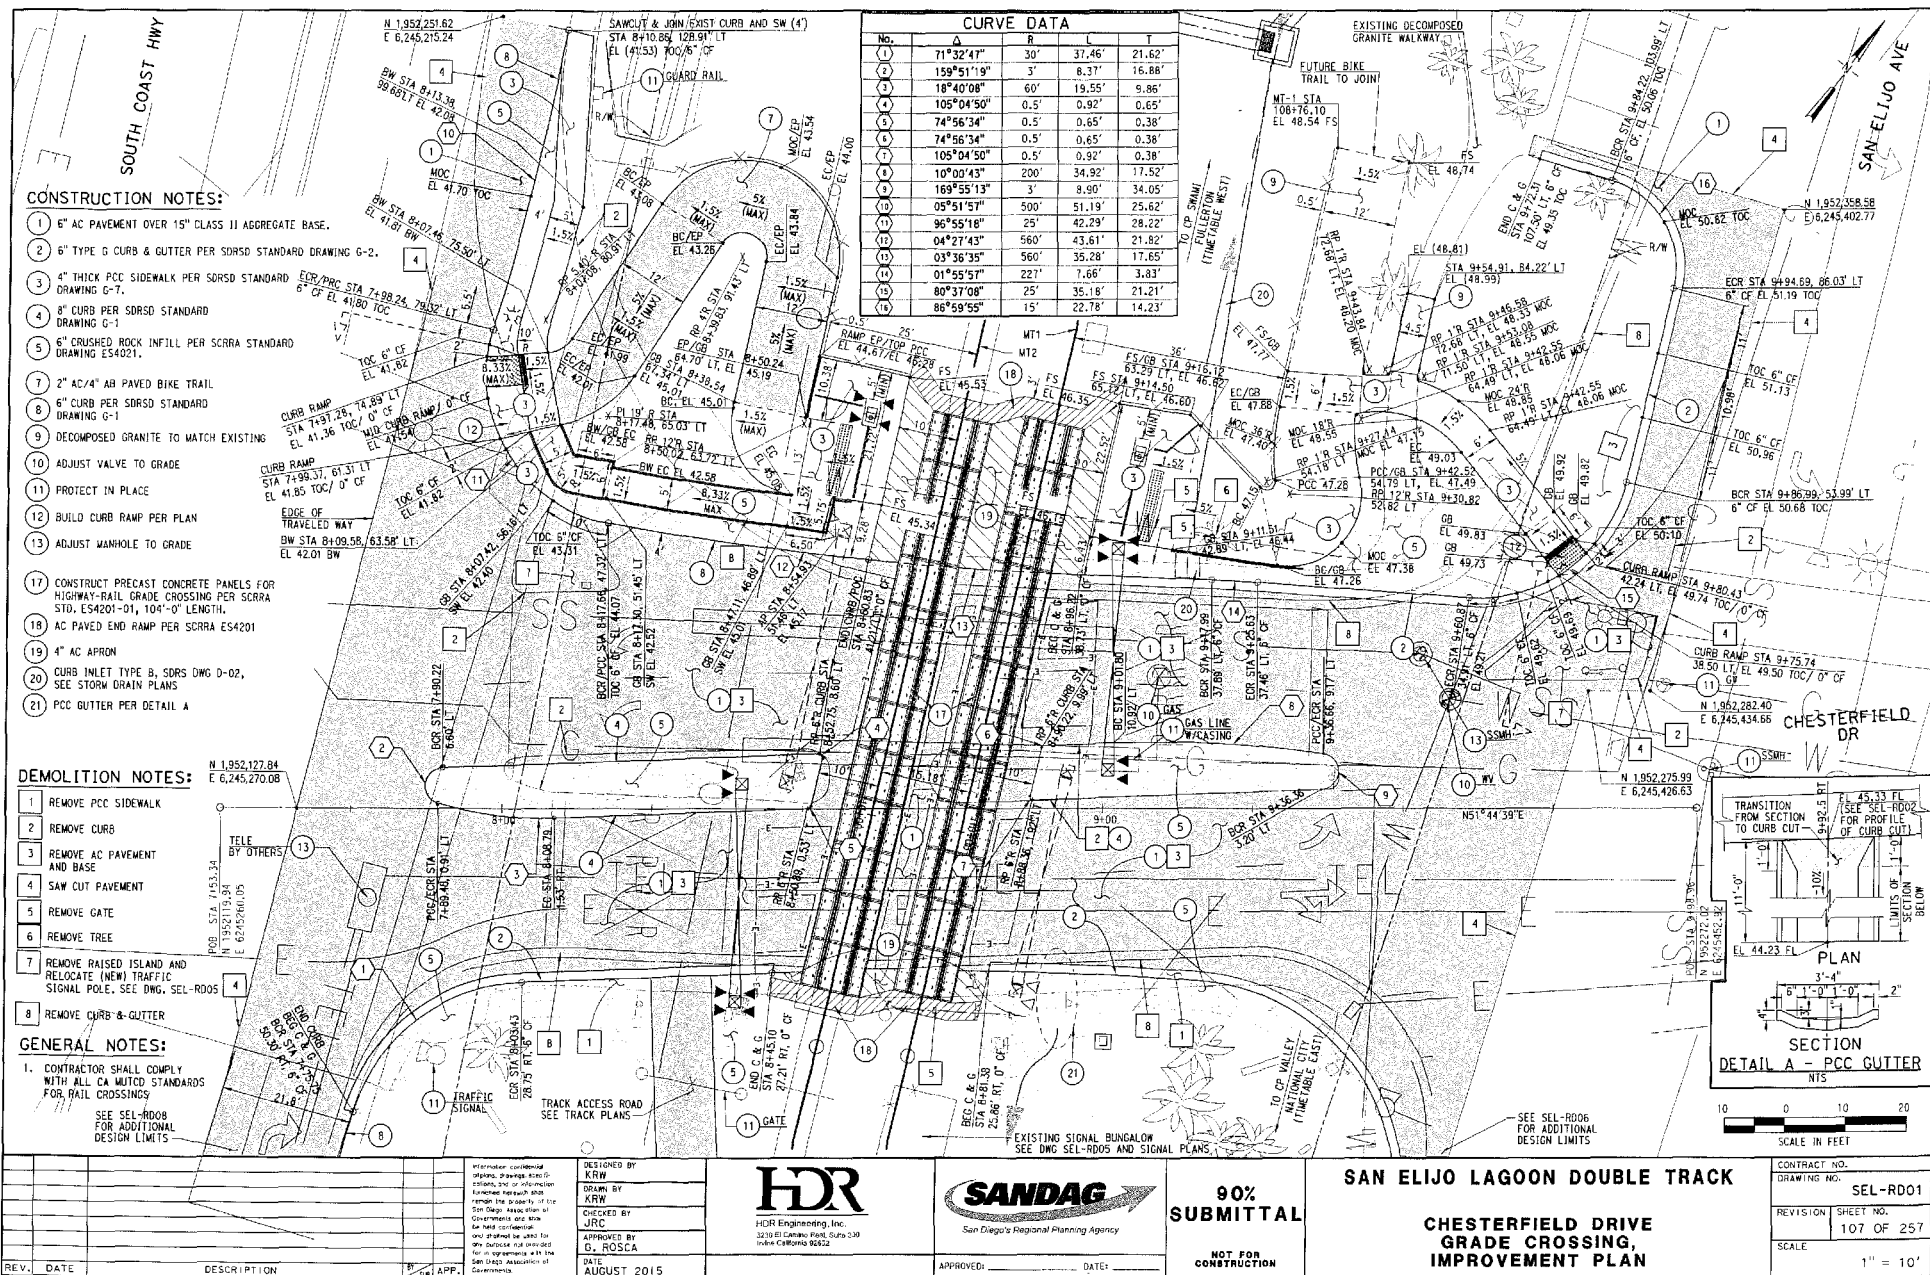

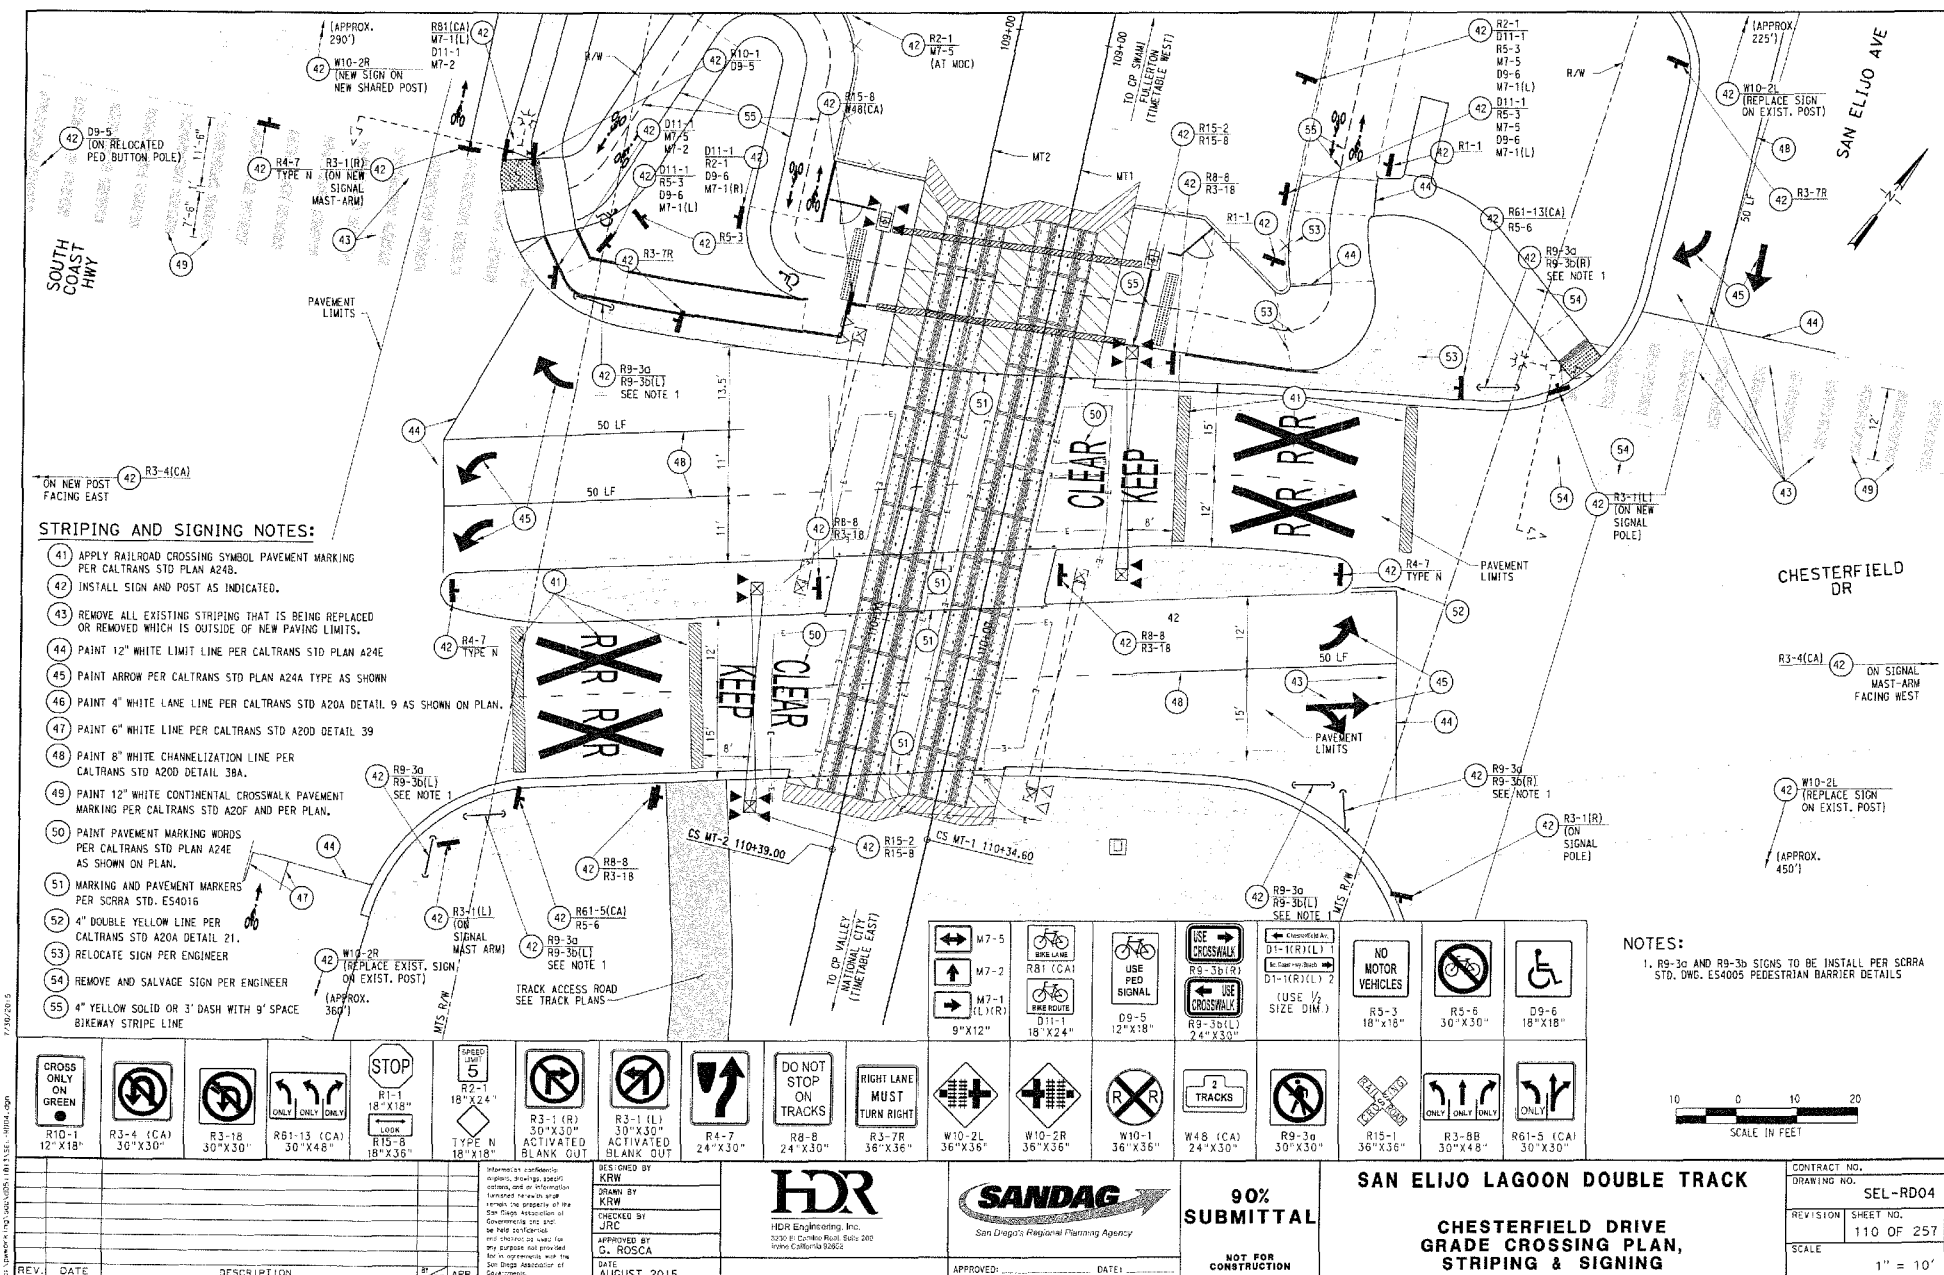

STRIPING AND SIGNING NOTES:

41. APPLY RAILROAD CROSSING SYMBOL PAVEMENT MARKING PER CALTRANS STD PLAN A248.
42. INSTALL SIGN AND POST AS INDICATED.
43. REMOVE ALL EXISTING STRIPING THAT IS BEING REPLACED OR REMOVED WHICH IS OUTSIDE OF NEW PAVING LIMITS.
44. PAINT 12" WHITE LIMIT LINE PER CALTRANS STD PLAN A24E
45. PAINT ARROW PER CALTRANS STD PLAN A24A TYPE AS SHOWN
46. PAINT 4" WHITE LANE LINE PER CALTRANS STD A20A DETAIL 9 AS SHOWN ON PLAN.
47. PAINT 6" WHITE LINE PER CALTRANS STD A20D DETAIL 39
48. PAINT 8" WHITE CHANNELIZATION LINE PER CALTRANS STD A20D DETAIL 38A.
49. PAINT 12" WHITE CONTINENTAL CROSSWALK PAVEMENT MARKING PER CALTRANS STD A20F AND PER PLAN.
50. PAINT PAVEMENT MARKING WORDS PER CALTRANS STD PLAN A24E AS SHOWN ON PLAN.
51. MARKING AND PAVEMENT MARKERS PER SCORRA STD. E54016
52. 4" DOUBLE YELLOW LINE PER CALTRANS STD A20A DETAIL 21.
53. RELOCATE SIGN PER ENGINEER
54. REMOVE AND SALVAGE SIGN PER ENGINEER
55. 4" YELLOW SOLID OR 3" DASH WITH 9" SPACE BIKWAY STRIPE LINE

- NOTES:**
1. R9-30 AND R9-36 SIGNS TO BE INSTALL PER SCORRA STD. DNG. E54005 PEDESTRIAN BARRIER DETAILS

--	--	--	--	--	--	--	--	--	--	--	--	--	--	--	--	--	--	--

